


Lincoln Common - Phase 2 - Building Structures - August 2017 - December 2017 REV-1

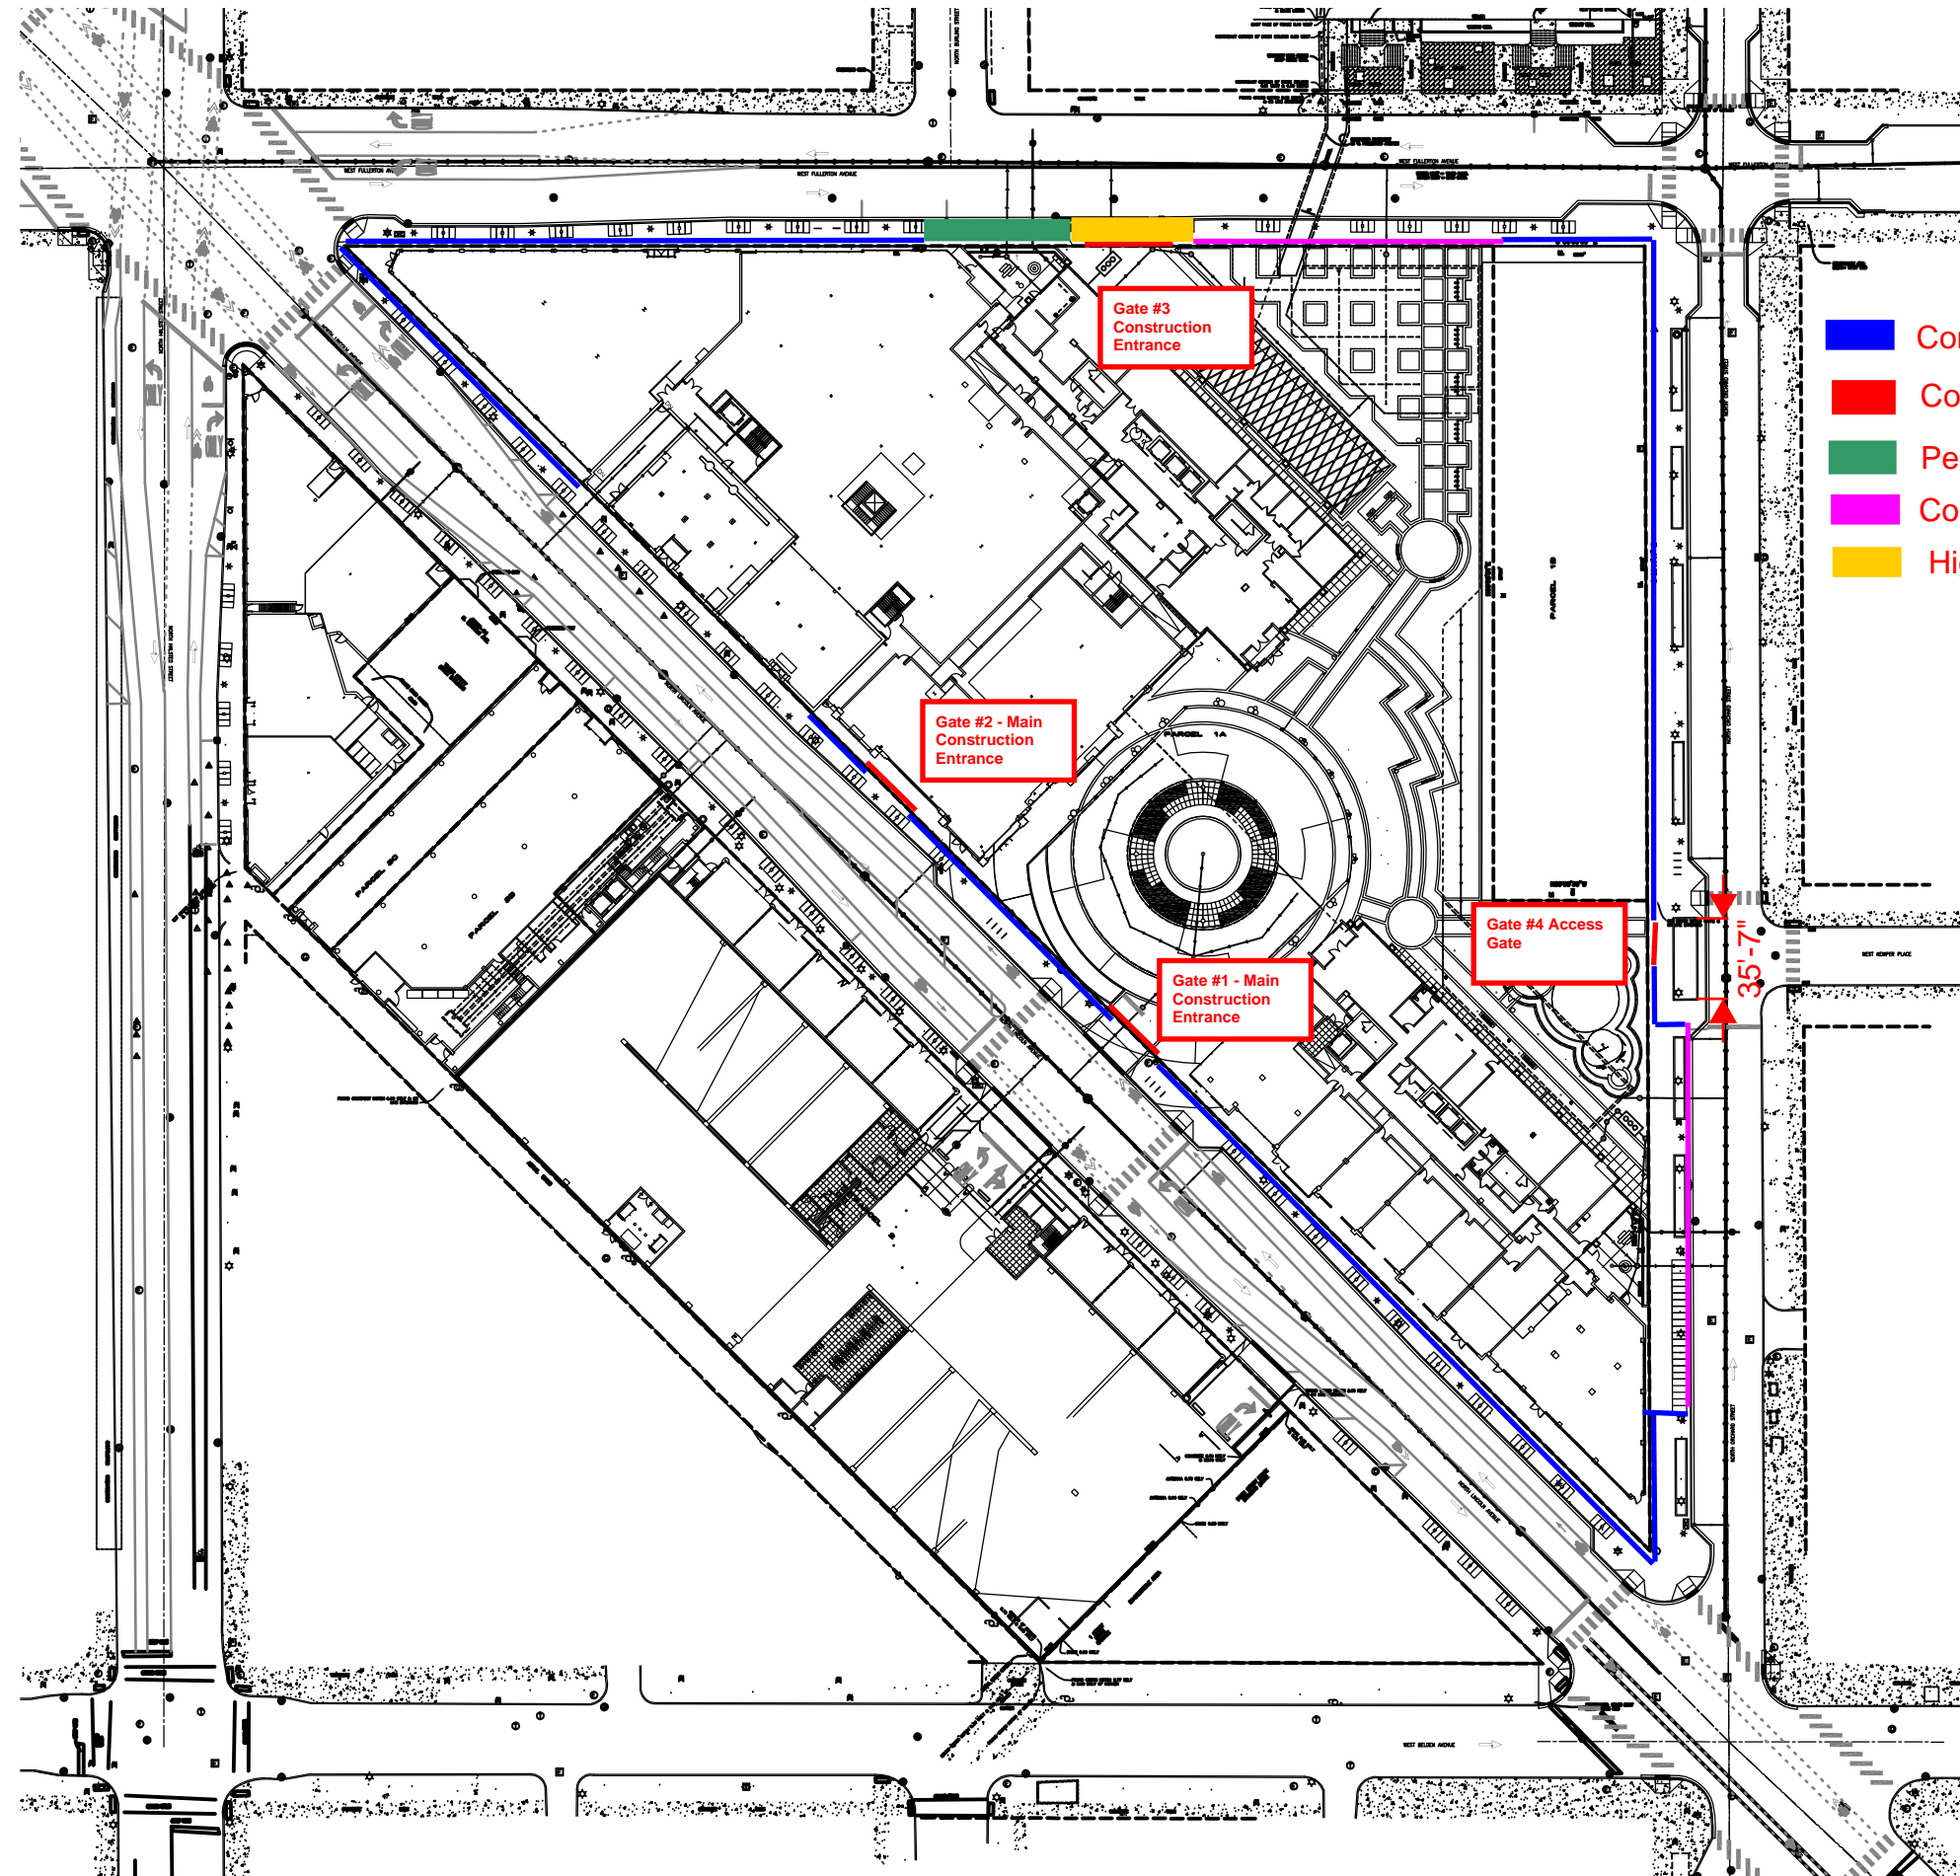

- Construction Fence 6' Tall with Wind Screen
- Construction Gates
- Pedestrian Canopy 100 LF
- Concrete Jersey Barrier with temp fence 329 LF
- High Bay Canopy 55 LF