


Lincoln Common - Phase 4 - Area A1 Retail - May 2018 - October 2018

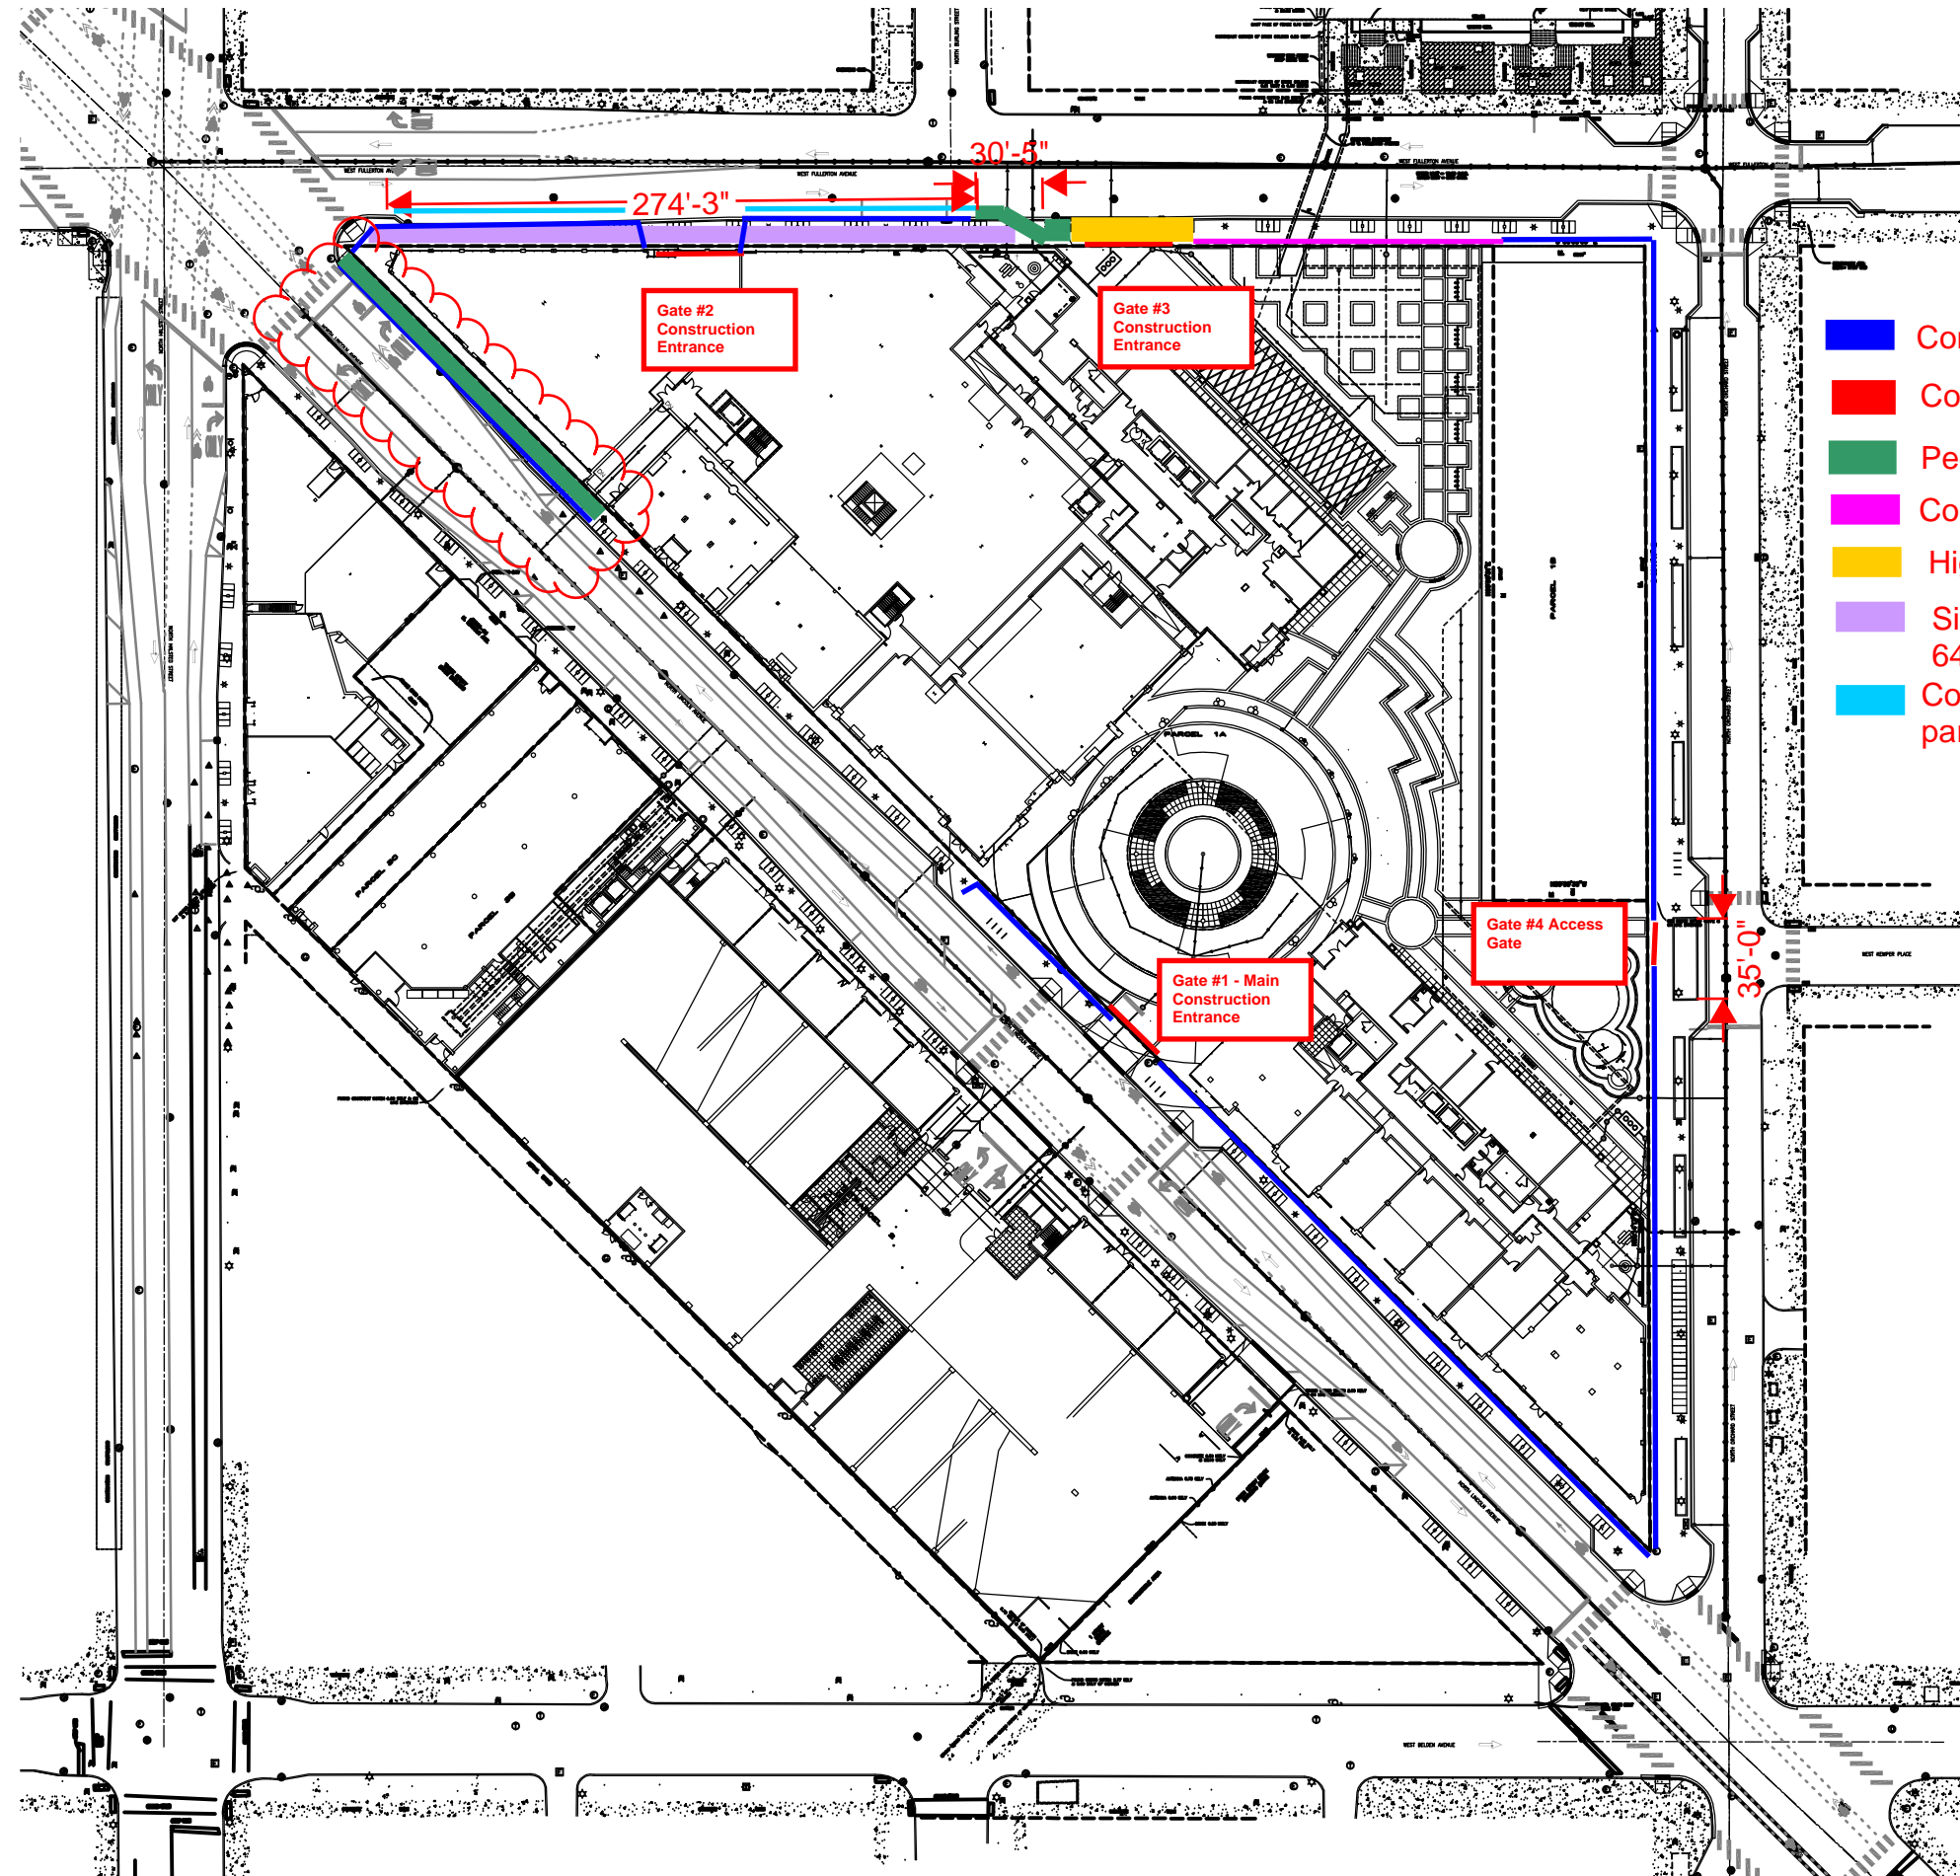

- Construction Fence 6' Tall with Wind Screen
- Construction Gates
- Pedestrian Canopy
- Concrete Jersey Barrier with temp fence
- High Bay Canopy
- Sidewalk closed fence moved to back of Curb 640 LF
- Concrete Jersey Barrier 250 LF - 13 paid parking spaces